

EQUIPMENT USES AND NOTES

- (A) RDG007
METROLOGY AND SORTING EQUIPMENT USED TO INSPECT UNIT CELLS WHICH HAVE GONE THROUGH FORMATION AND SORT UNIT CELLS BY QUALITY. BLOWERS ARE USED TO HOLD UNIT CELLS IN PLACE (CHUCKING) AS THEY MOVE THROUGH THE TOOL.
- (B) MAS003
METROLOGY EQUIPMENT USED TO INSPECT UNIT CELLS, WHICH HAVE GONE THROUGH FORMATION.

KEYNOTES


- (1) PATH OF TRAVEL TO NEAREST FIRE EXTINGUISHER IS < 75 FEET.
- (2) THE MINIMUM SIZE OF THE FIRE EXTINGUISHER SHALL BE 2-A-10-BC.
- (3) INCLUDED IN CITY OF SAN JOSE PERMIT NUMBER 25-099318.

GENERAL NOTES


1. REFER TO DRAWING NO. PP2 FOR COMPLETE UTILITY AND PROCESS PIPING SCHEMATIC.
2. TOOL LOCATION TO BE CONFIRMED WITH QUANTUMSCAPE BATTERY INC. PROJECT MANAGER.
3. REFER TO DRAWING NO. G1.5, G1.6 & G1.7 FOR COMPLETE GROUND FLOOR EXITING PLAN.

LEGEND

- EGRESS (3'-0" WIDE MINIMUM WITH MINIMUM 7'-0" HEAD ROOM). INCLUDES 12" ADDITIONAL CLEARANCE BEYOND DOOR STRIKES AND 4'-0" CLEARANCE ON PUSH SIDE OF DOOR, 18" ADDITIONAL CLEARANCE BEYOND DOOR STRIKES AND 6'-0" CLEARANCE ON PULL SIDE OF THE DOOR, PER CBC CHAPTER 11B. RUNNING SLOPES OF WALKING SURFACES DO NOT EXCEED 5%. CROSS SLOPES ACROSS WALKING SURFACES AND TURNS ON WALKING SURFACE SLOPES DO NOT EXCEED 2%, PER CBC.
- NEW EQUIPMENT (ALL OTHER EQUIPMENT IS EXISTING).
- NEW EQUIPMENT - INCLUDED IN THIS DRAWING PACKAGE SUBMISSION.
- EXISTING EQUIPMENT - ALREADY INSTALLED AND INCLUDED FOR REFERENCE.

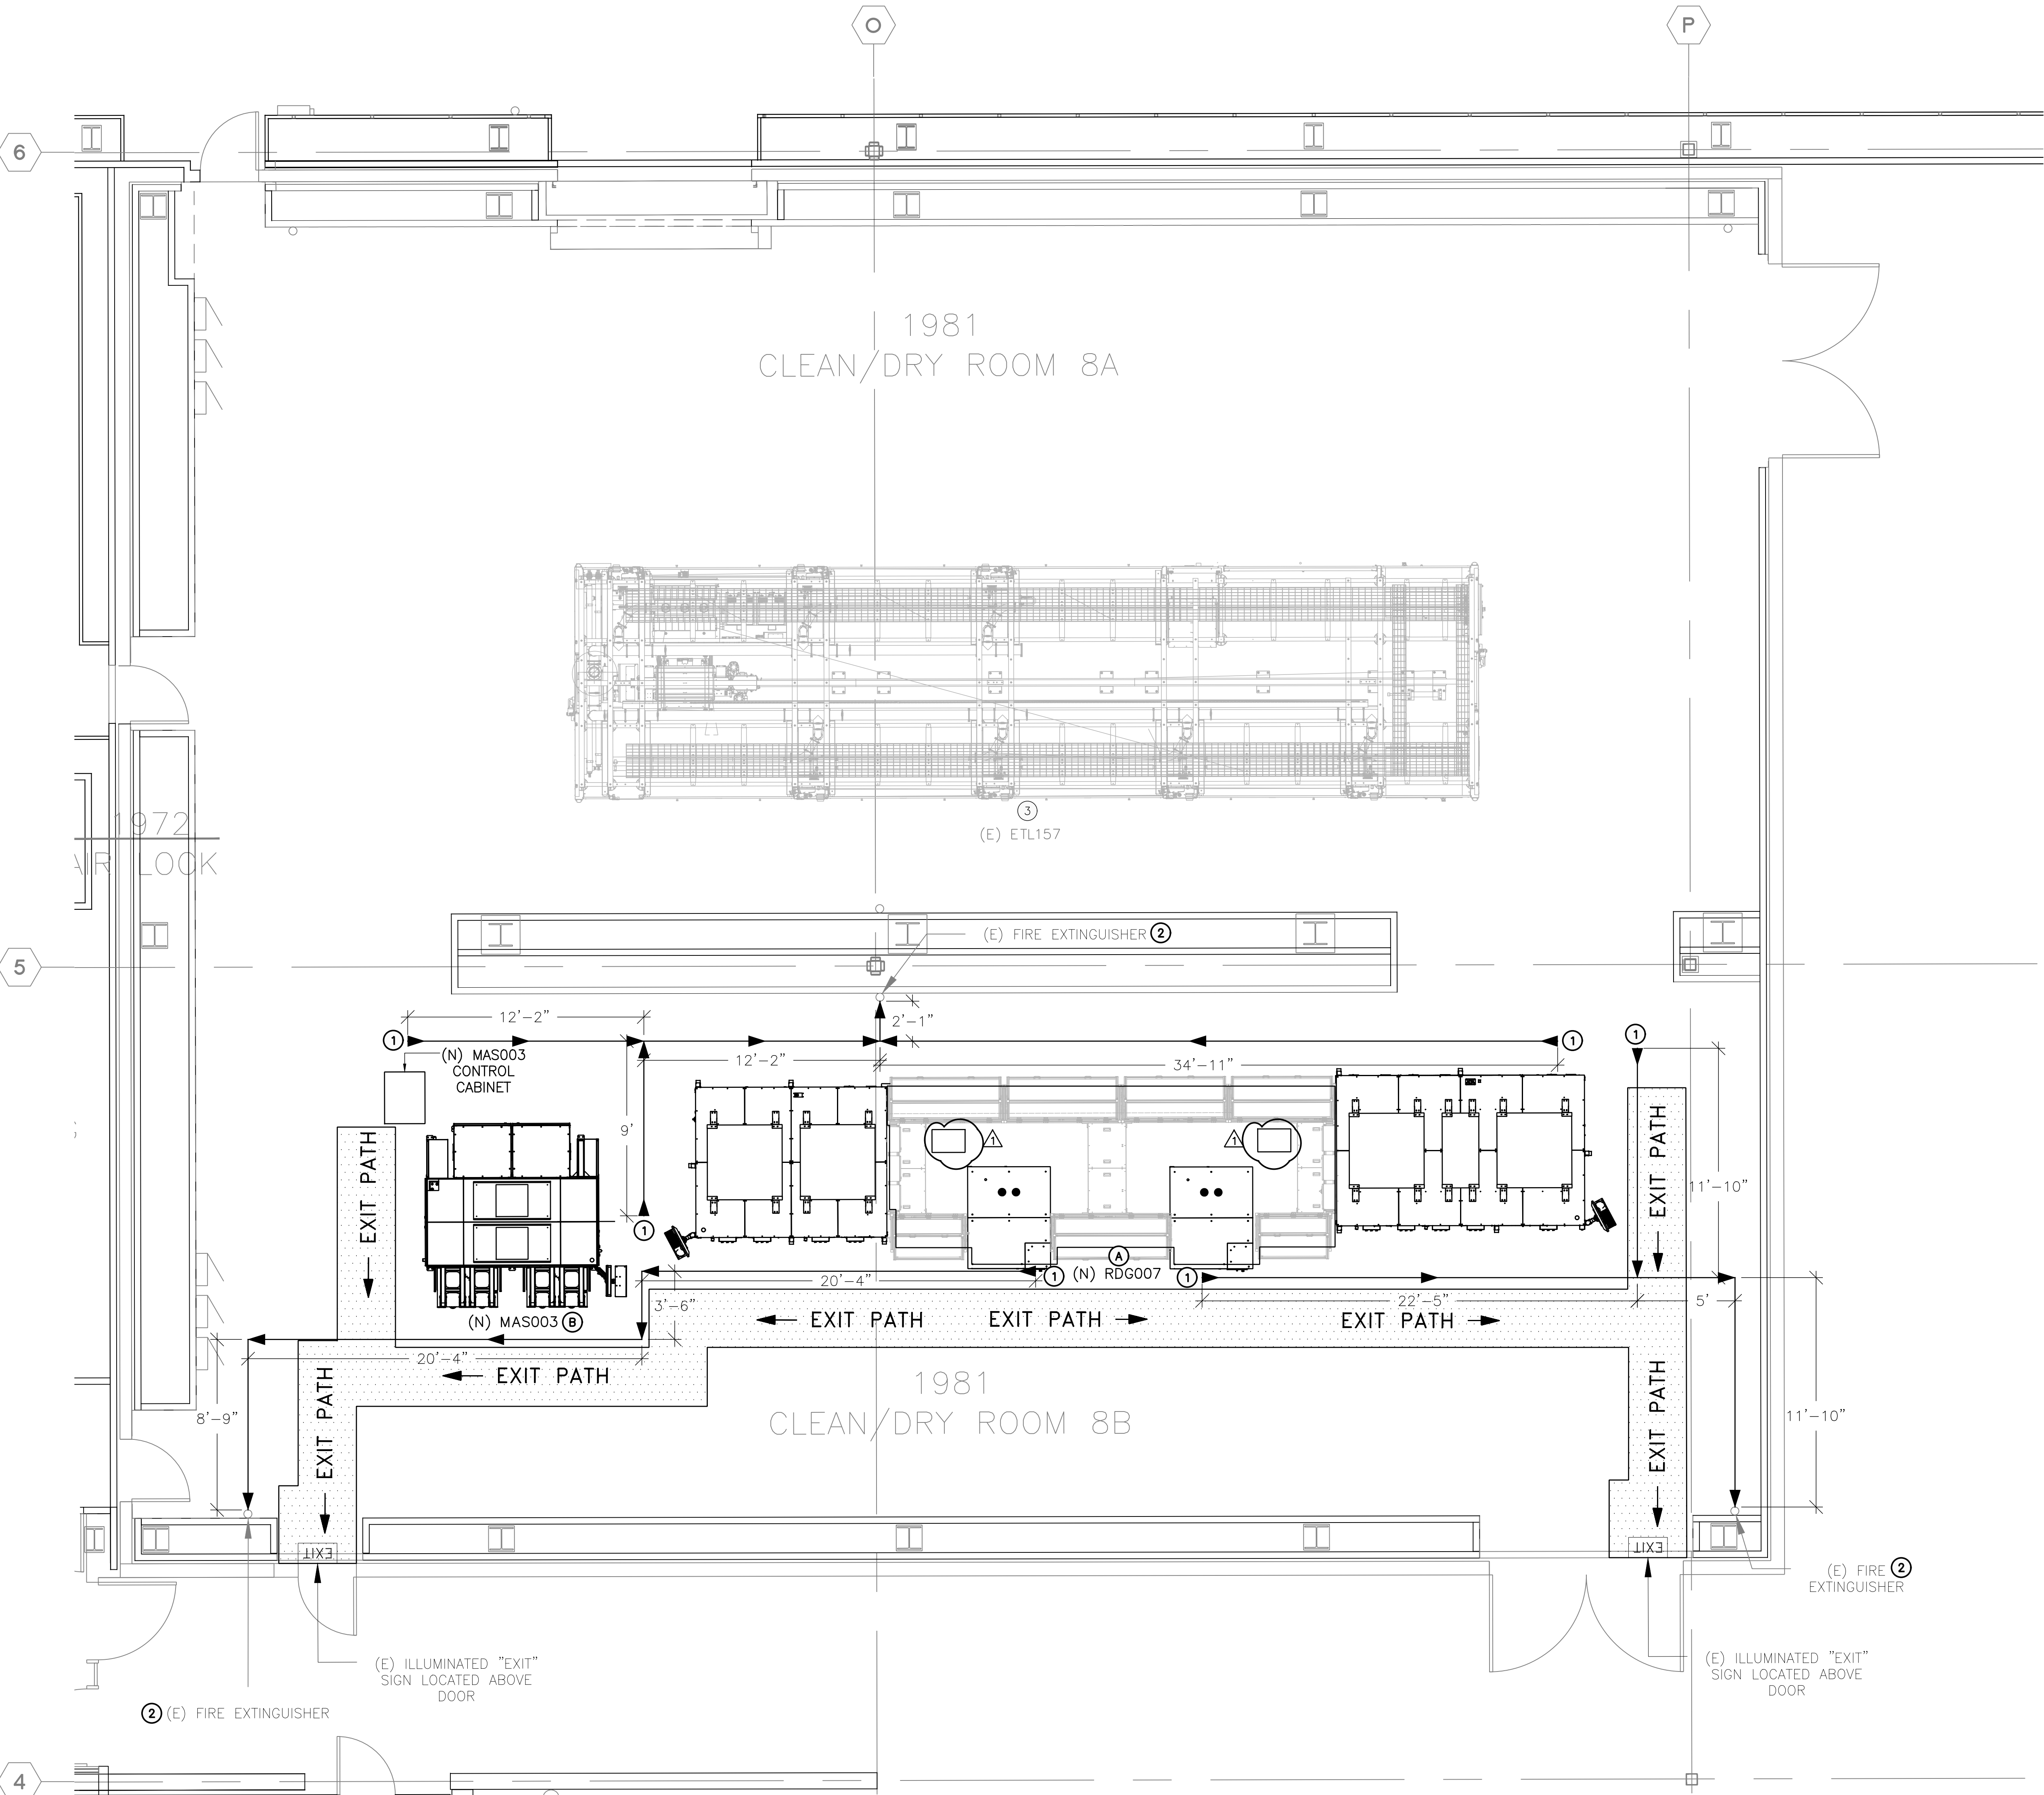

1 EQUIPMENT LAYOUT AND EGRESS PLAN
SCALE: 1/4"=1'-0"

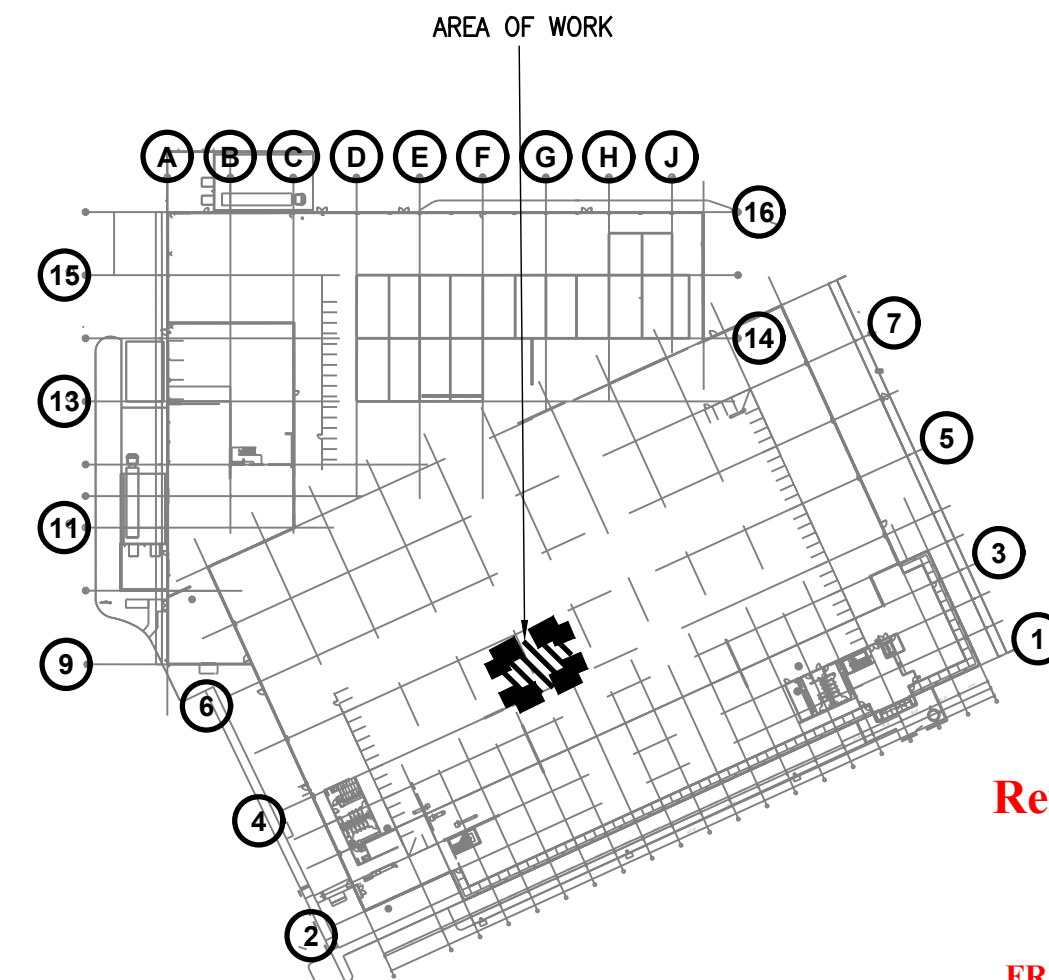

2 BUILDING KEYPLAN
SCALE: 1/128"=1'-0"


Reviewed for Code Compliance
City of San Jose, Building Division
Building Electrical
Plumbing Mechanical
FRANK COZZITORTO, P.E. (408) 535-7665
No. 2025-126651 Date: 01/15/2026
REVISION DELTA 1 ONLY

BLDG. 2 PHASE 2.41 - INDUSTRIAL TOOL INSTALLATIONS

EQUIPMENT LAYOUT AND EGRESS PLAN

Drawn: AC 8/19/25
Scale: AS SHOWN
Project No: 1964.20
PM: Jim Walker
DWG. NO.

G1.0

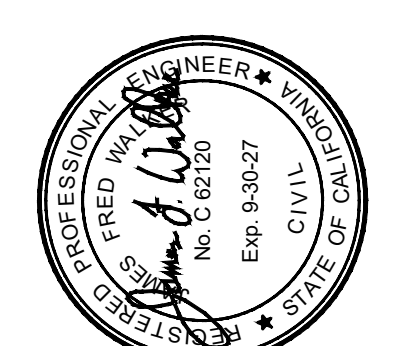

Pacific Crest
ENGINEERING INC.
444 Airport Blvd., Suite 106
Watsonville, CA 95076
Ph: (831) 763-6191
Fax: (831) 722-9158

QuantumScape
BATTERY Inc.
1710 AUTOMATION PARKWAY
SAN JOSE
CALIFORNIA 95131

